
KEY:		AREA:
BLOCK A:	<b>GUARDHOUSE &amp; PUBLIC</b>	231m <sup>2</sup>
	ABLUTIONS	
<b>BLOCK B:</b>	ADMIN & MAIN CENTRAL	540m <sup>2</sup>
	AREA	
<b>BLOCK C:</b>	<b>EMERGENCY &amp; SUPPORT</b>	264m <sup>2</sup>
	SERVICES	
<b>BLOCK D:</b>	<b>SERVICES &amp; STORES</b>	178m <sup>2</sup>
<b>BLOCK E:</b>	PREVENTATIVE &	216m <sup>2</sup>
	PROMOTIVE	
BLOCK F:	ACUTE CARE	184m <sup>2</sup>
BLOCK G:	CHRONIC CARE	184m <sup>2</sup>
BLOCK H:	YOUTH & OUTREACH	194m <sup>2</sup>
	CENTRE	
CIRCULATI	270m <sup>2</sup>	
STAFF HOU	530m <sup>2</sup>	
PARKING:		
TOTAL ARE	2791m <sup>2</sup>	

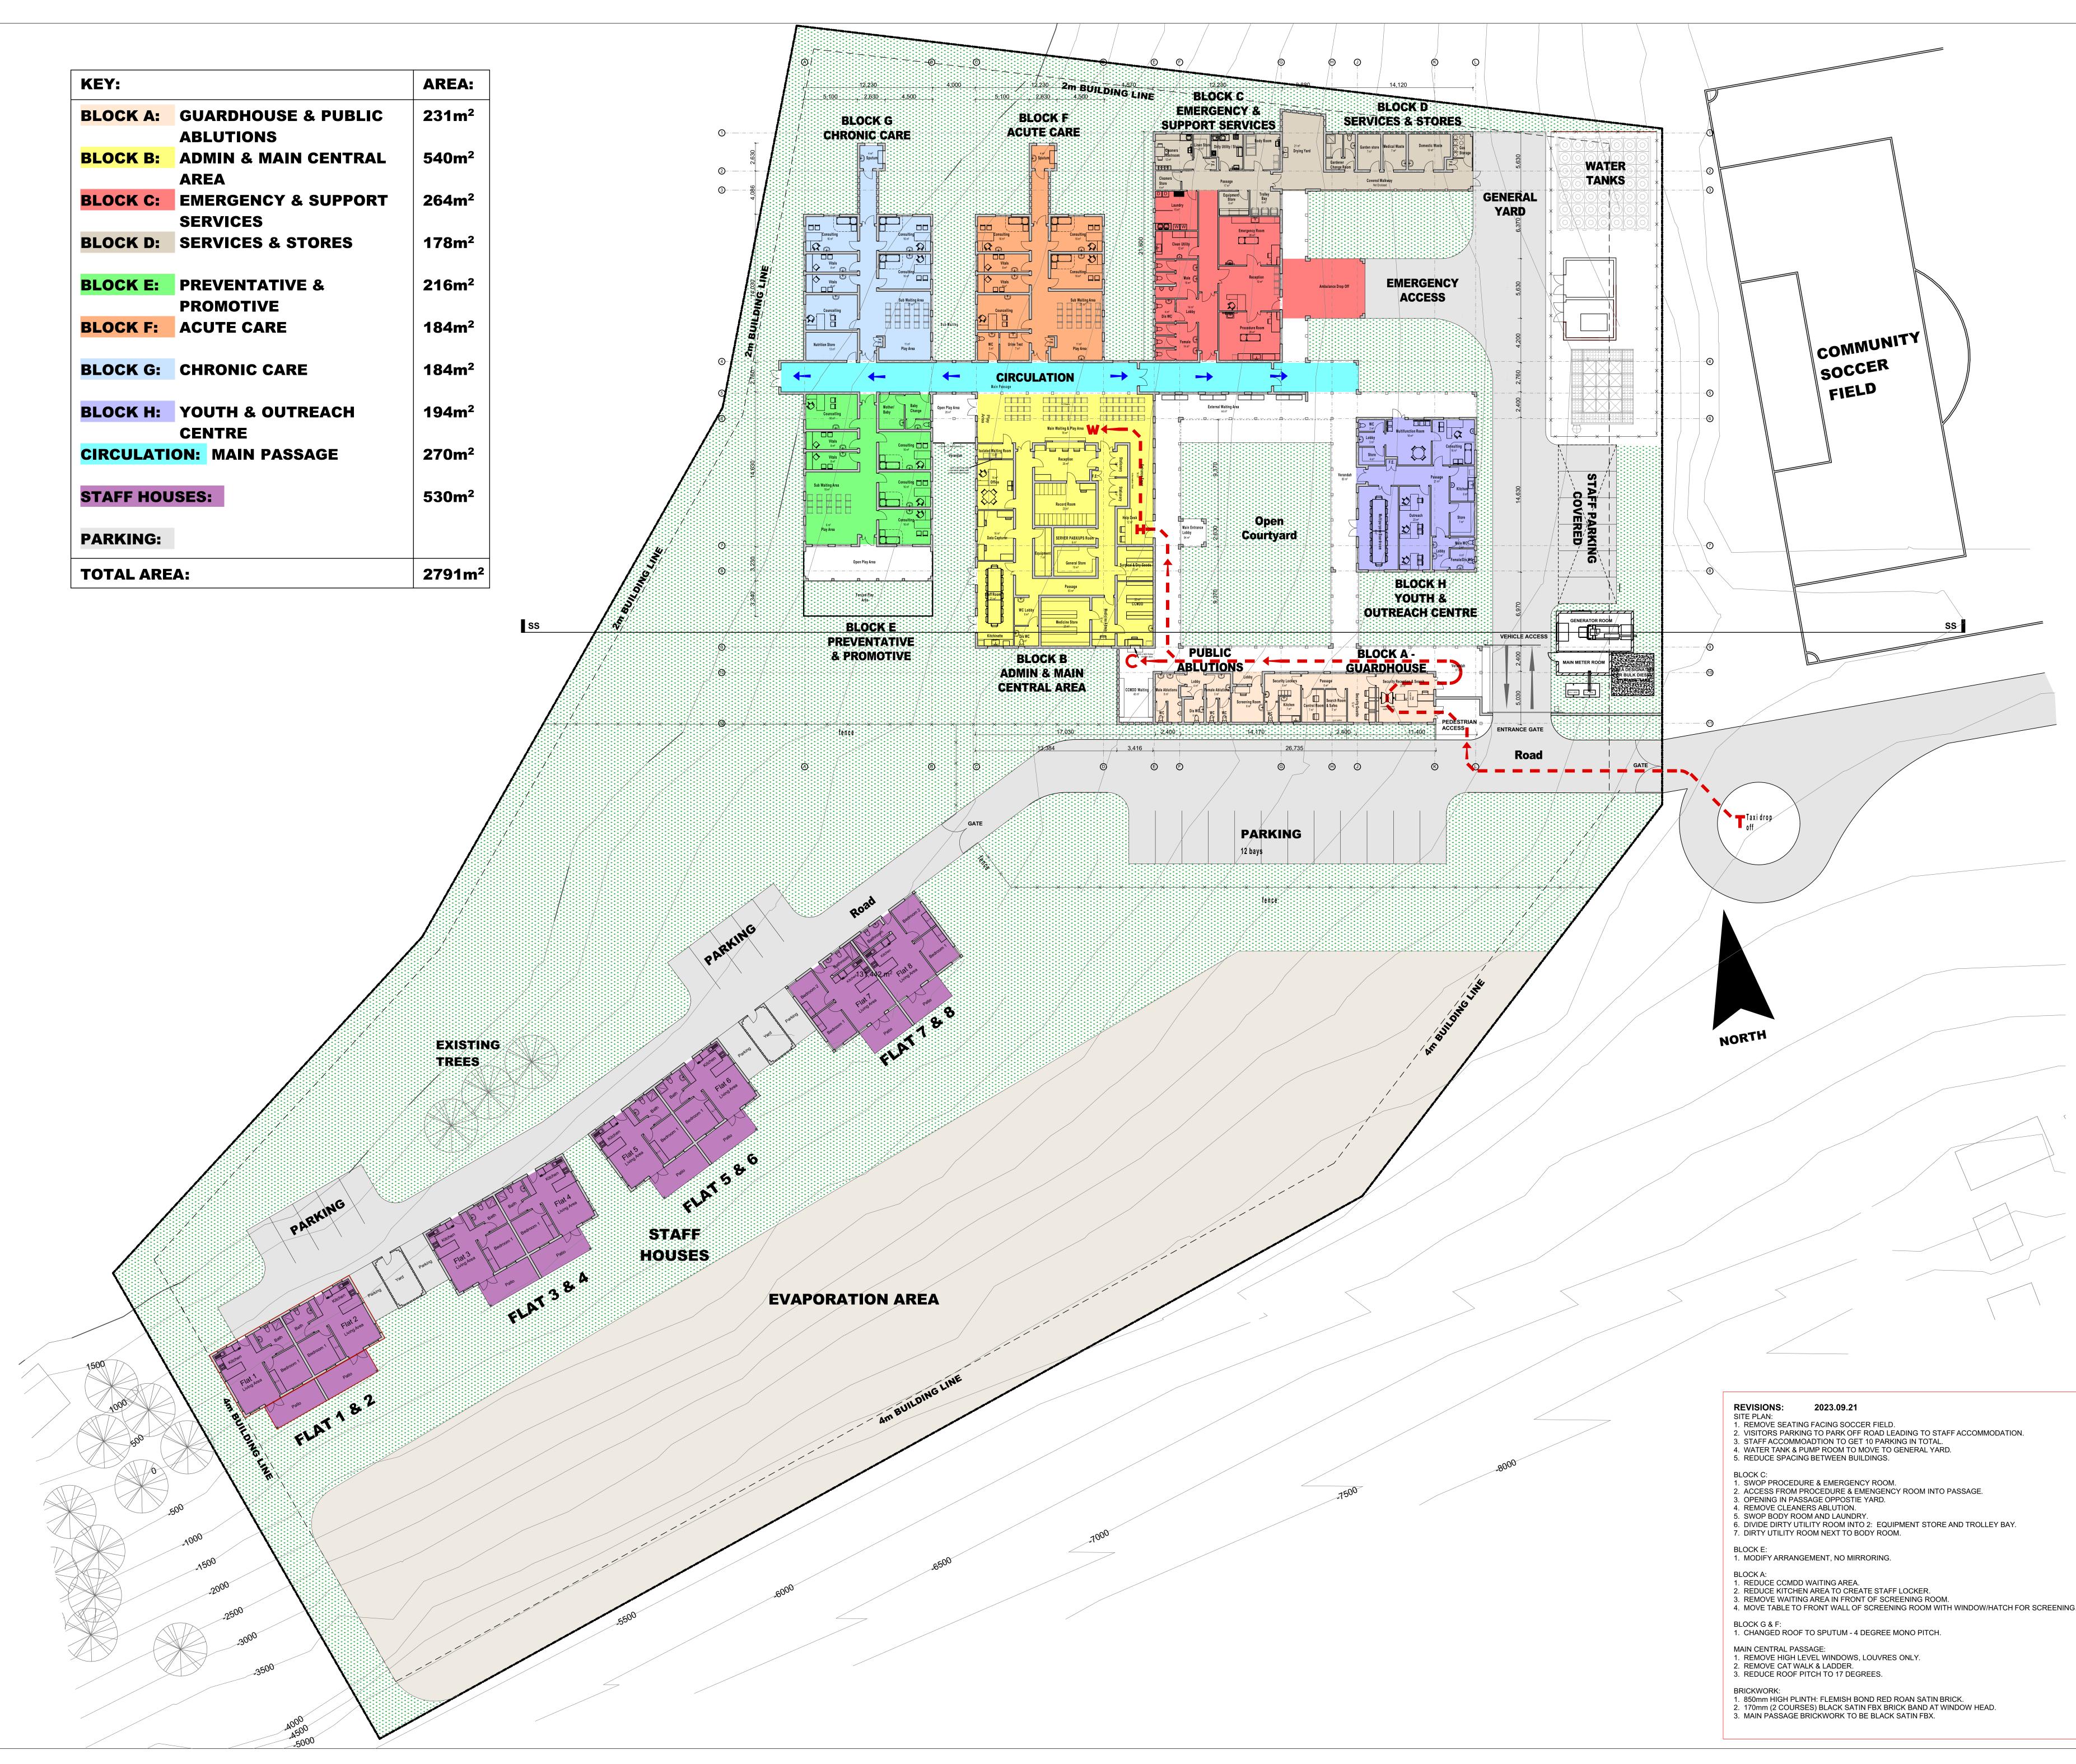

R. ROOM. DM WITH WINDOW/HATCH FOR SCREENIN	G.
ITCH.	

ATIN BRICK.
D AT WINDOW HEAD.
RX

No.	Des	scription		Date		
D				18/06/2021		
Postal Add Tel: E-Mail:	E-Mail: inchelle.degoede@kznhealth.gov.za inchelle.degoede@kznhealth.gov.za inchelle.degoede@kznhealth.gov.za					
	MPAPHALA CLINIC NORTH COAST REGION WIMS NUMBER: 05204					
SKETCH DESIGN						
Date :		2	7 SEP	TEMBER 2023		
Drawn	ру :			LKM		
Checke	-			JS		
	g Title : E PLAN					
Drawing number :	SP001	Scale : 1:200		Revision:		