

PILE LAYOUT PLAN
SCALE 1:100

ANNEXURE D - DRAWINGS

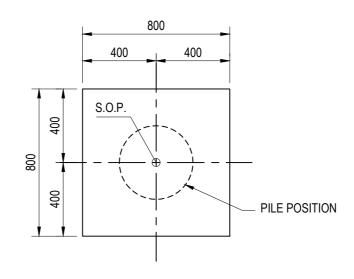

PILE DESIGN NOTES: ALL PILES TO BE DESIGNED TO TAKE MAXIMUM OF 800kN LOAD UNDER SERVICEABILITY LIMIT STATE. 2. ALL PILES TO BE FRICTION PILES. 3. ALL TOP OF PILE LEVELS TO BE VERIFIED AND CONFIRMED BY THE PROJECT CONTRACTOR.

<u>PLAN</u>

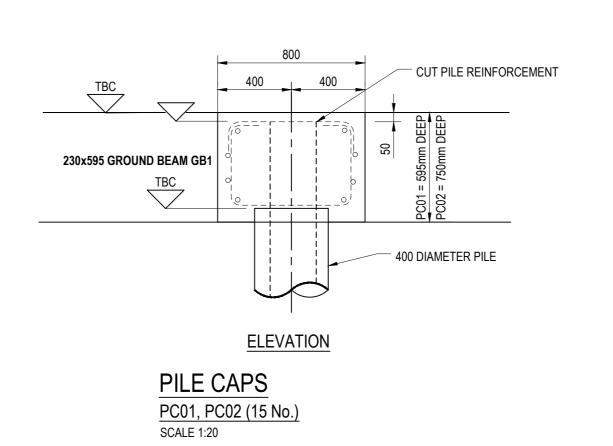

page type

DEPARTMENT SIGNATURES FACILITY MANAGER

DISTRICT MANAGER PROJECT LEADER

GENERAL NOTES

All drawings to read to be read in conjunction with Engineers Drawings
 Contractor to report any discrepancies or contradiction to the engineer.
 No drawings are to be scaled.

Checked by (Professional Consultant)

Date

15 The Boulevard
Westway Office Park,
Westville,
Durban, 3630
Tel. 031 265 0444
email. george@ukuza.co.za



Discipline STRUCTURES

NEWTOWN A CHC: CONVERSION TO LARGE CLINIC OPTION 2A

FOUNDATION LAYOUT AND

DETAILS

STAGE 3&4 :CONCEPT DESIGN

scale 1:100 2023/12/12 08:30:00 00000 UKU - S - 1008 - 0

Drawing Number ID

00000 = Client No UKU = Department S = Consultant Discipline

0000 = Drawing No 0 = Revision No