


SECOND FLOOR PLAN

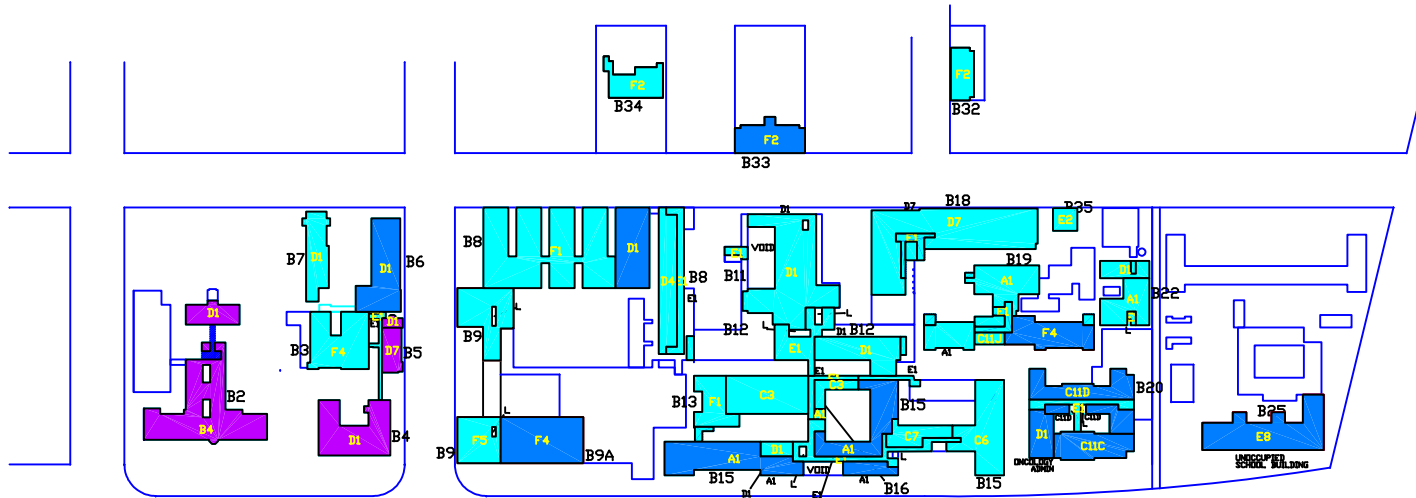

FIRST FLOOR PLAN

LEGEND:

- B1 PAEDIATRIC OUTPATIENTS
- B2 EX PAEDIATRIC WARDS (CRECHE)
- B3 EX STAFF MESS MUSEUM & ADMIN
- B4 NATAL MEDICAL COMMAND - SICKBAY
- B5 ARMY MEDICAL CORPS (EX STAFF RES.)
- B6 PRINCE WING - REGIONAL DIRECTORS
- B7 STATE HEALTH + OPD (EX STAFF RES.)
- B8 NURSES TRAINING SCHOOL
- B9 NURSES HOME
- B9A STAFF RECREATION & DINING
- B10 SQUASH COURTS
- B11 MAIN HOSPITAL & SURGERY SERVICE BUILDING
- B12 MAIN WARD BLOCK
- B13 X-RAY DEPARTMENT
- B13 PRIMARY CIRCULATION
- B14 PHARMACY BUILDING
- B15 OUTPATIENTS & CASUALTY
- B15A PATIENTS RECORD ANNEX
- B16 SUPPLEMENTARY ACCOMMODATION
- B17 ORTHOPAEDIC OUTPATIENTS CLINIC
- B18 STORES, WORKSHOPS & LINEN BANK
- B19 S-BLOCK PAED. X-RAY, OPD CLINICS
- B19A WORKSHOPS (ADMIN & DINING)
- B20 ONCOLOGY & PSYCHIATRY
- B21 LINEAR ACCELERATOR
- B22 BLOOD BANK, EYE CLINIC & SOCIAL WORKERS
- B23 BOILER HOUSE
- B24 COVERED WAY
- B25 DISUSED OLD SCHOOL BUILDING
- B26 DISTRICT SURGEON/OLD SCHOOL BUILDING
- B27 SECURITY & RECREATION
- B28 OLD SCHOOL TOILETS
- B29 POLYCLINIC
- B30 CONDEMNED OUTBUILDING
- B31 CONDEMNED OUTBUILDING
- B32 "SCUTLEA" STAFF FLATS
- B33 "WAKEFIELD COURT" STAFF FLATS
- B34 "DOCTORS QUARTERS" DOCTORS FLATS
- B35 ELECTRICAL SWITCH ROOM
- B36 SECURITY GATE HOUSE

KEY:

CONDITION	
	As New
	Maintain
	Repair
	Replace/ upgrade
	Condemn

AVERAGE DEPARTMENT CONDITION

