


LEGEND:

B001	MAIN CLINIC BUILDING
B002	SECURITY GATEHOUSE
B003	STAFF RESIDENCE
B004	STAFF HOUSE
B005	PATIENTS TOILETS
B006	CARPENTRY

KEY:

CONDITION

■	As New
■	Maintain
■	Repair
■	Replace/ upgrade
■	Condemn

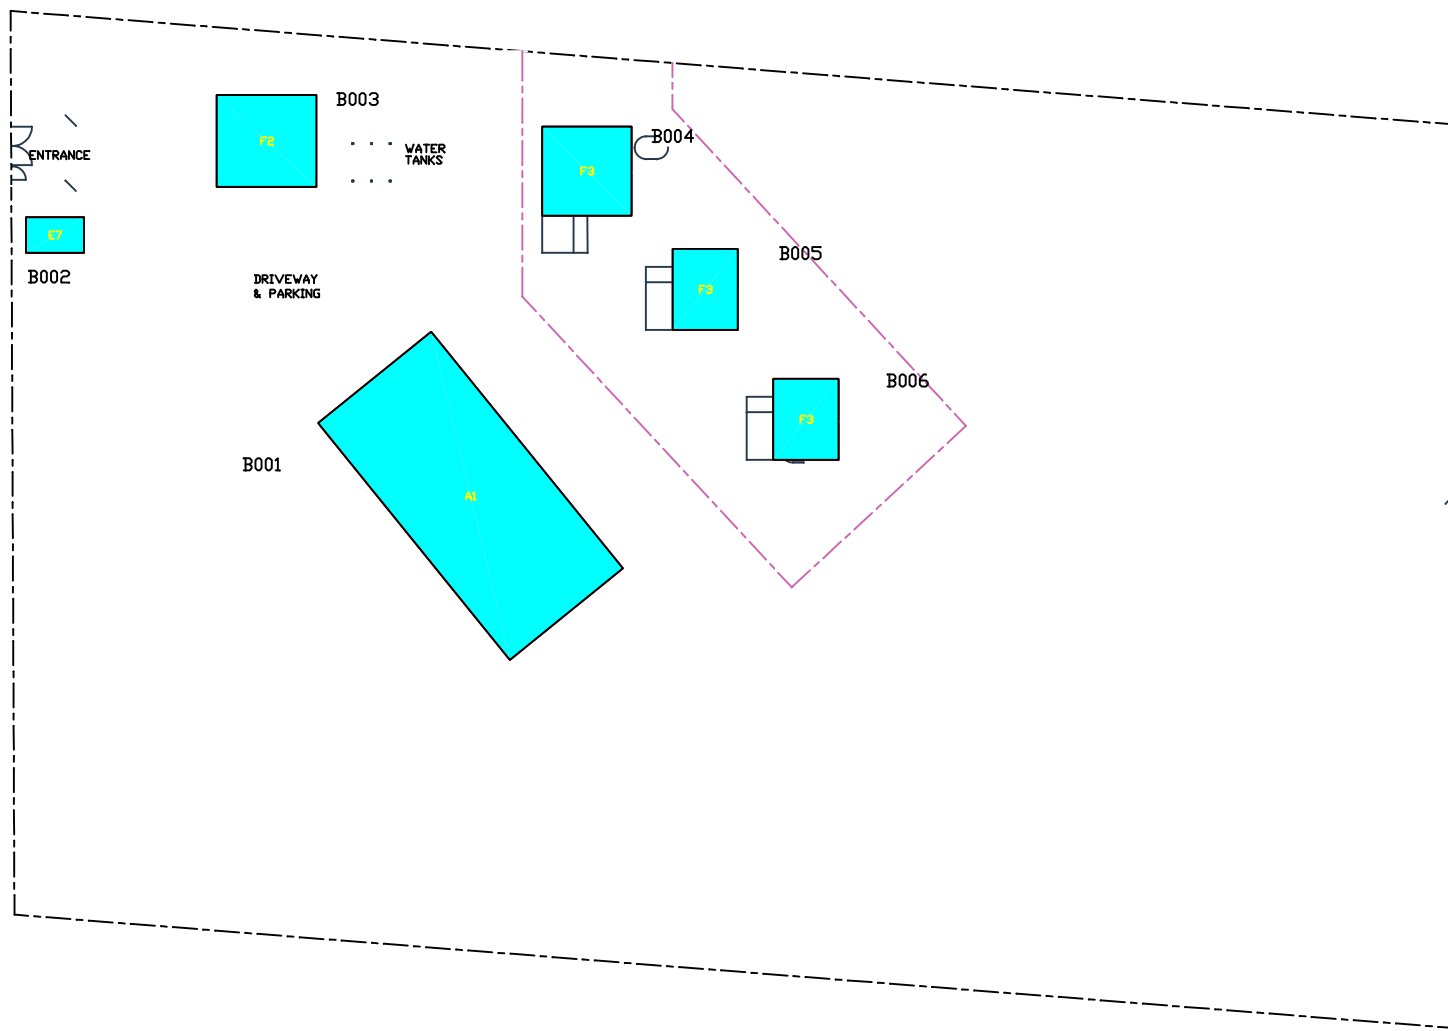

AVERAGE DEPARTMENT CONDITION

