


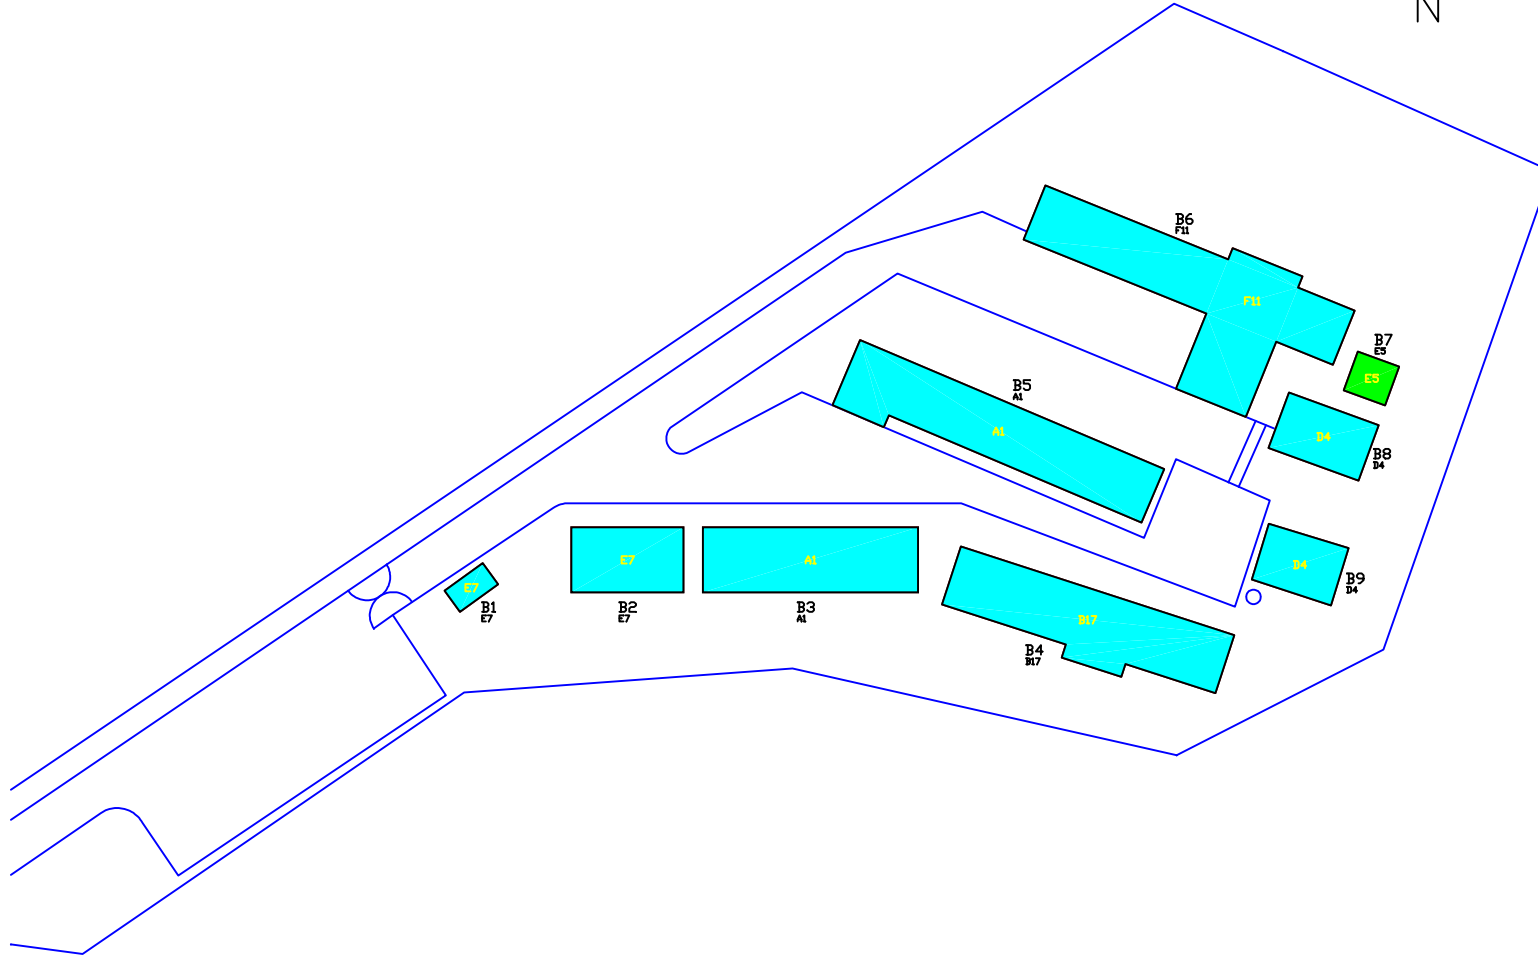

LEGEND:

B1	SECURITY
B2	WAITING SHELTER
B3	OUT PATIENT DEPARTMENT
B4	MATERNITY
B5	CLINICS
B6	AMBULANCE SERVICE
B7	INCINERATOR
B8	NURSES COMMON ROOM
B9	DOMESTIC STAFF CHANGE



KEY:

CONDITION

As New
Maintain
Repair
Replace/Upgrade
Condemn

