


TO KRAAL

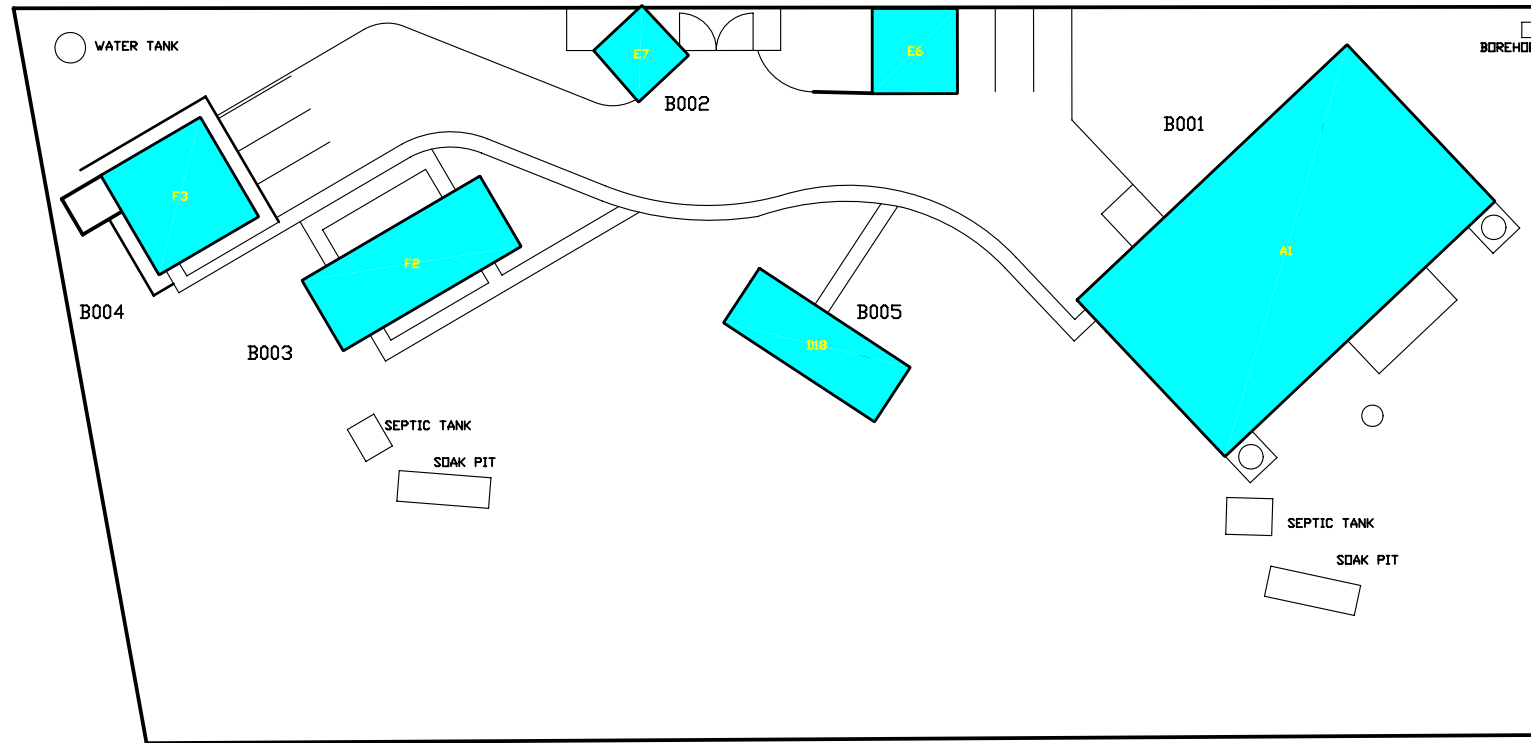

LEGEND:

- B001 MAIN CLINIC BUILDING
- B002 SECURITY GATEHOUSE
- B003 STAFF RESIDENCE
- B004 STAFF HOUSE
- B005 PATIENTS TOILETS
- B006 CARPORT

KEY:

- CONDITION
- As New
 - Maintain
 - Repair
 - Replace/ upgrade
 - Condemn