




LEGEND:

- B001 MAIN CLINIC BUILDING
- B002 SECURITY GATEHOUSE
- B003 STAFF RESIDENCE
- B004 STAFF HOUSE
- B005 OLD CLINIC - STAFF HOUSE AND COUNCILLORS OFFICES
- B006 STAFF TOILETS
- B007 PATIENTS TOILETS
- B008 CARPORTS
- B009 DERELICT BUILDING
- B010 DERELICT BUILDING
- B011 DERELICT BUILDING

KEY:

CONDITION

- As New
- Maintain
- Repair
- Replace/ upgrade
- Condemn

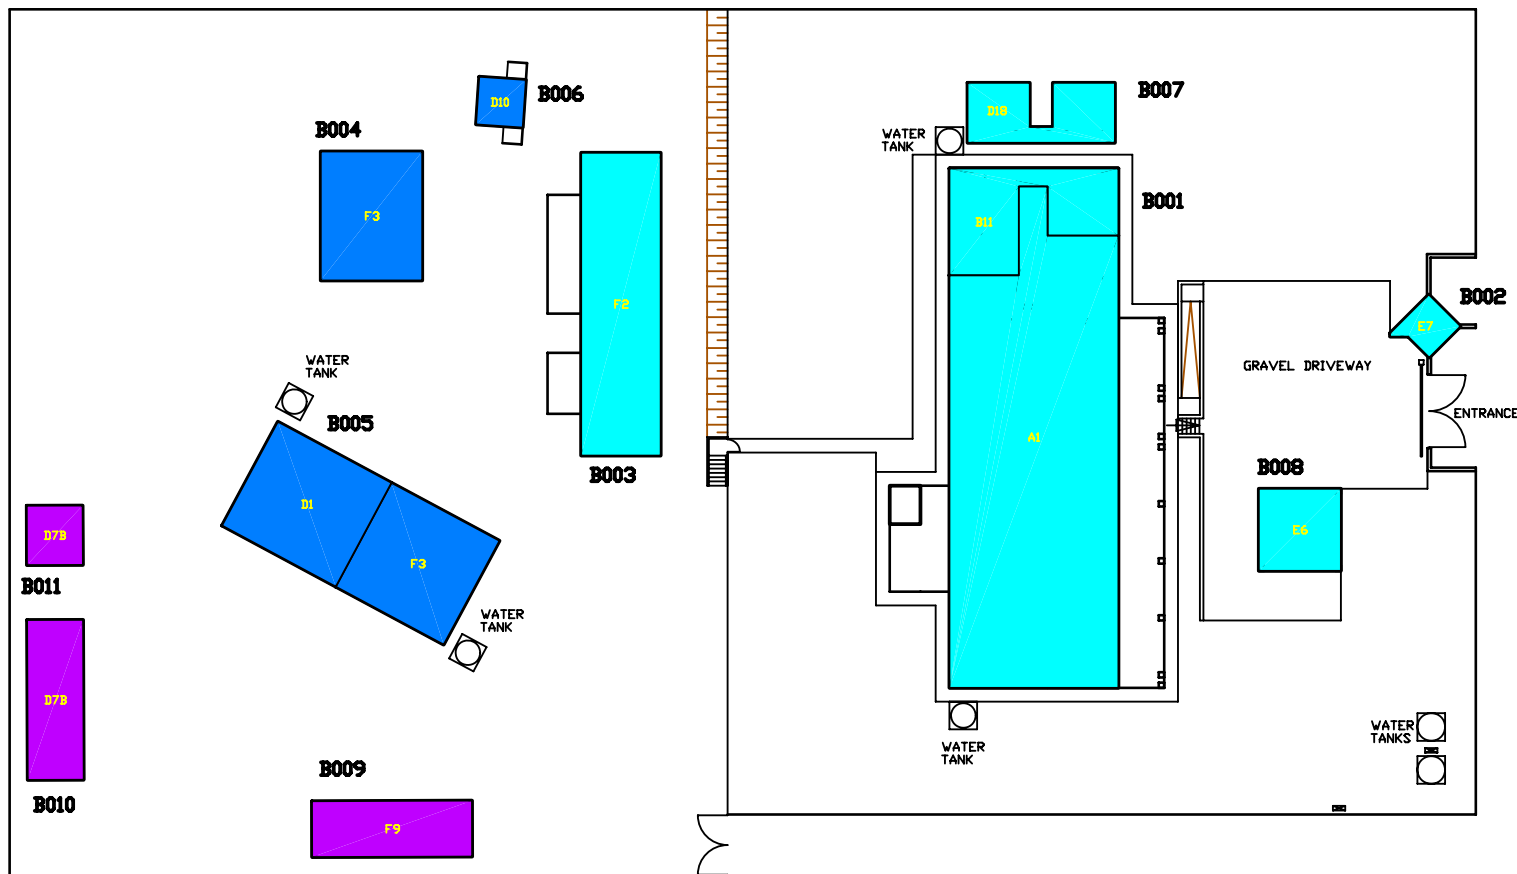

AVERAGE DEPARTMENT CONDITION

