



OVERALL SITE PLAN

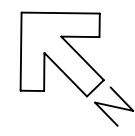

LEGEND:


B001	MAIN CLINIC BUILDING
B002	SECURITY GATEHOUSE
B003	STORE
B004	PATIENTS TOILETS
B005	CARPORIT

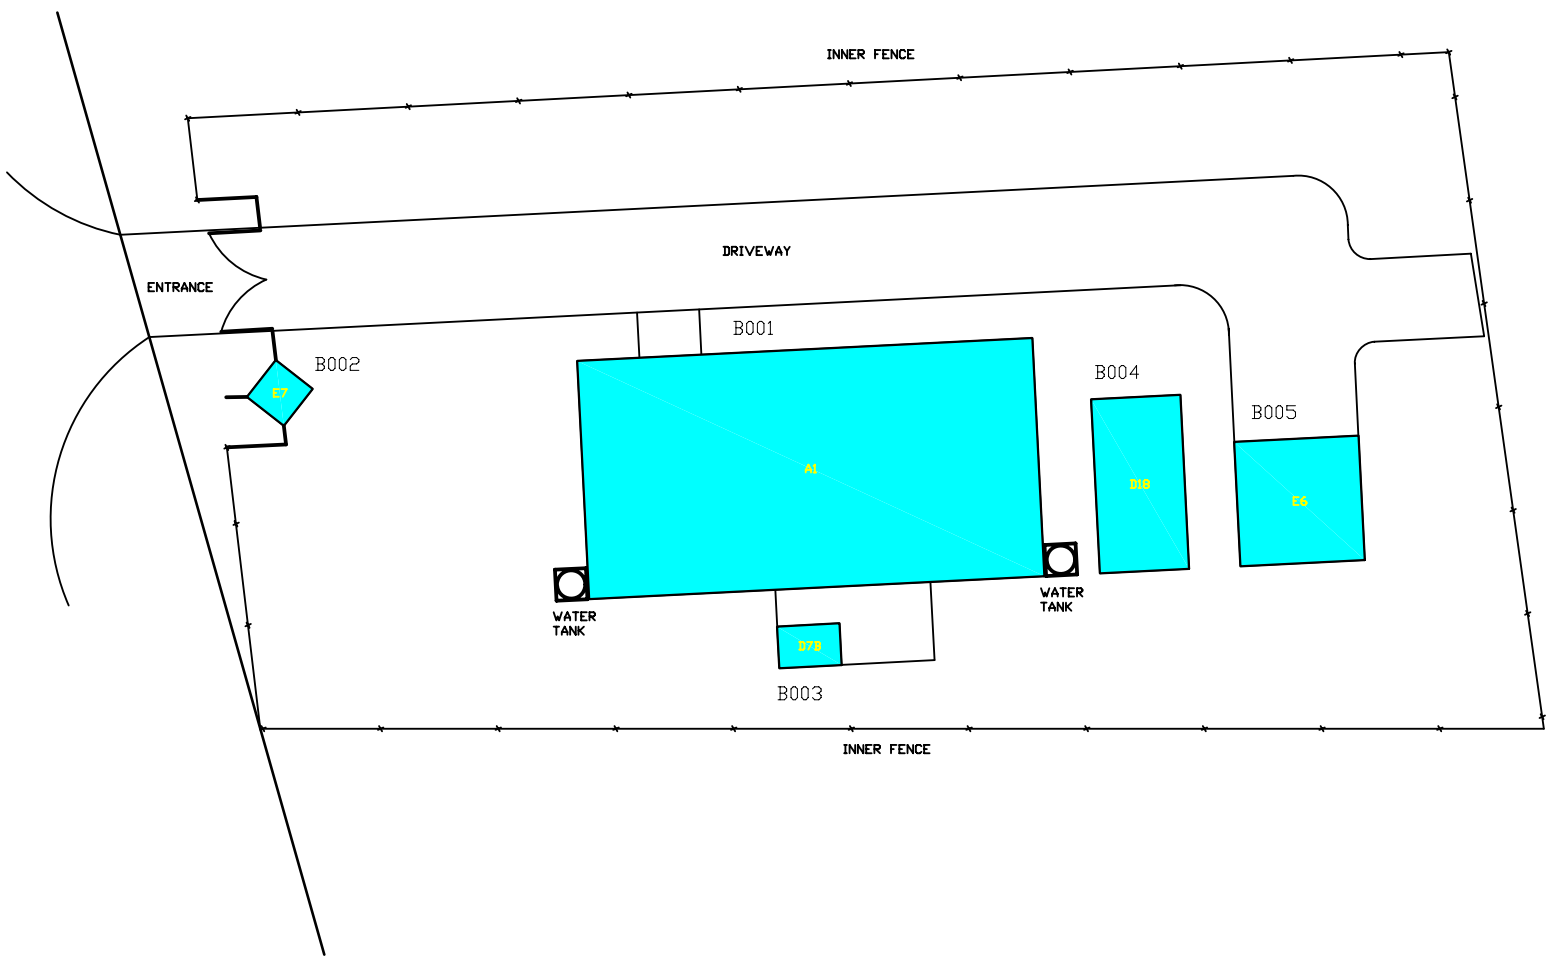

KEY:

CONDITION

Green	As New
Cyan	Maintain
Blue	Repair
Purple	Replace/ upgrade
Pink	Condemn

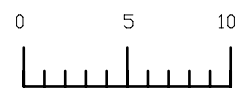

AVERAGE DEPARTMENT CONDITION