



KZN HEALTH

KZN Health Intranet


Search this site



HOME CORPORATE INFORMATION COMPONENTS DIRECTORY DISTRICT OFFICES HEALTH FACILITIES

KZN Health > Components > Supply Chain Management

AdvertQuote

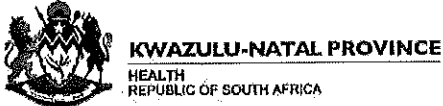

Quotation Advert

Opening Date: 2021-10-08

Closing Date: 2021-10-18

Closing Time: 11:00

INSTITUTION DETAILS

Institution Name: Mfundo Arnold Lushaba CHC ▾

Province: KwaZulu-Natal

Department or Entity: Department of Health

Division or section: Central Supply Chain Management

Place where goods / services is required: Mfundo Arnold Lushaba CHC

Date Submitted: 2021-10-07

ITEM CATEGORY AND DETAILS

Quotation Number: ZNQ:
ZNQ/MAL/0197/22

Item Category: Services ▾

Item Description: SERVICE TO BACK-UP UPS

Quantity (if supplies): SERVICE

COMPULSORY BRIEFING SESSION / SITE VISIT

Select Type: Select... ▾

Date:

Time:

Venue:

QUOTES CAN BE COLLECTED FROM:

QUOTES SHOULD BE DELIVERED TO:

ENQUIRIES REGARDING THE ADVERT MAY BE DIRECTED TO:

Name: NOMBALI NDLOVU

Email: nombali.ndlovu@kznhealth.gov.za

Contact Number: 0399728254

Finance Manager Name:

N. BAAI

Finance Manager Signature:

No late quotes will be considered

SPECIAL CONTRACT CONDITIONS OF QUOTATIONS

1. AMENDMENT OF CONTRACT

- 1.1. Any amendment to or renunciation of the provisions of the contract shall at all times be done in writing and shall be signed by both parties.

2. CHANGE OF ADDRESS

- 2.1. Bidders must advise the Department of Health (institution where the offer was submitted) should their address (*domicilium citandi et executandi*) details change from the time of bidding to the expiry of the contract.

3. GENERAL CONDITIONS ATTACHED TO THIS QUOTATION

- 3.1. The institution is under no obligation to accept the lowest or any quote.
- 3.2. The price quoted must include VAT (if VAT vendor). However, it must be noted that the department reserves the right to evaluate all quotations excluding VAT as some bidders may not be VAT vendors.
- 3.3. The bidder must ensure the correctness & validity of quote:
- (i) *that the price(s), rate(s) & preference quoted cover all for the work/item (s) & accept that any mistakes regarding the price (s) & calculations will be at the bidder's risk*
- 3.4. The bidder must accept full responsibility for the proper execution & fulfilment of all obligations conditions devolving on under this agreement, as the Principal (s) liable for the due fulfilment of this contract.
- 3.5. This quotation will be evaluated based on the 80/20 points system, specification & correctness of information. All required documentation must be completed in full and submitted.
- 3.6. Offers must comply strictly with the specification.
- 3.7. Only offers that meet or are greater than the specification will be considered.
- 3.8. Late quotes will not be considered.
- 3.9. Expired product/s will not be accepted. All products supplied must be valid for a minimum period of six months.
- 3.10. A bidder not registered on the Central Suppliers Database or verification has failed will not be considered.
- 3.11. All delivery costs must be included in the quote price, for delivery at the prescribed destination.
- 3.12. Only firm prices will be accepted. Such prices must remain firm for the contract period. Non-firm prices (including rates of exchange variations) will not be considered.
- 3.13. In cases where different delivery points influence the pricing, a separate pricing schedule must be submitted for each delivery point.
- 3.14. In the event of a bidder having multiple quotes, only the cheapest according to specification will be considered. Furthermore a verification will be done to identify if bidders have multiple companies and are quoting (cover-quoting) for this bid. In such instances only the cheapest bid according to specification will be considered.

4. SPECIAL INSTRUCTIONS AND NOTICES TO BIDDERS REGARDING THE COMPLETION OF THIS QUOTATION.

- 4.1. Unless inconsistent with or expressly indicated otherwise by the context, the singular shall include the plural and vice versa and with words importing the masculine gender shall include the feminine and the neuter.
- 4.2. Under no circumstances whatsoever may the quotation/bid forms be retyped or redrafted. Photocopies of the original bid documentation may be used, but an original signature must appear on such photocopies.
- 4.3. The bidder is advised to check the number of pages and to satisfy himself that none are missing or duplicated.
- 4.4. Quotation submitted must be complete in all respects.
- 4.5. Any alteration made by the bidder must be initialled.
- 4.6. Use of correcting fluid is prohibited
- 4.7. Quotation will be opened in public as soon as practicable after the closing time of quotation.
- 4.8. Where practical, prices are made public at the time of opening quotations.
- 4.9. If it is desired to make more than one offer against any individual item, such offers should be given on a photocopy of the page in question. Clear indication thereof must be stated on the schedules attached.

5. SPECIAL INSTRUCTIONS REGARDING HAND DELIVERED QUOTATIONS

- 5.1. Quotation shall be lodged at the address indicated not later than the closing time specified for their receipt, and in accordance with the directives in the quotation documents.
- 5.2. Each quotation shall be addressed in accordance with the directives in the quotation documents and shall be lodged in a separate sealed envelope, with the name and address of the bidder, the quotation number and closing date indicated on the envelope. The envelope shall not contain documents relating to any quotation other than that shown on the envelope. If this provision is not complied with, such quotations/bids may be rejected as being invalid.
- 5.3. All quotations received in sealed envelopes with the relevant quotation numbers on the envelopes are kept unopened in safe custody until the closing time of the quotation/bids. Where, however, a quotation is received open, it shall be sealed. If it is received without a quotation/bid number on the envelope, it shall be opened, the quotation number ascertained, the envelope sealed and the quotation number written on the envelope.
- 5.4. A specific box is provided for the receipt of quotations, and no quotation found in any other box or elsewhere subsequent to the closing date and time of quotation will be considered.

- 5.5. No quotation/bid sent through the post will be considered if it is received after the closing date and time stipulated in the quotation documentation, and proof of posting will not be accepted as proof of delivery.
- 5.6. Quotation documents must not be included in packages containing samples. Such quotations may be rejected as being invalid.

6. SAMPLES

- 6.1. In the case of the quote document stipulating that samples are required, the supplier will be informed in due course when samples should be provided to the institution. (This decreases the time of safety and storage risk that may be incurred by the respective institution). The bidders sample will be retained if such bidder wins the contract.
 - (i) If a company/s who has not won the quote requires their samples, they must advise the institution in writing of such.
 - (ii) If samples are not collected within three months of close of quote the institution reserves the right to dispose of them at their discretion.
- 6.2. **Samples must be made available when requested in writing or if stipulated on the document.**
 - (i) If a Bidder fails to provide a sample of their product on offer for scrutiny against the set specification when requested, their offer will be rejected. All testing will be for the account of the bidder.

7. COMPULSORY SITE INSPECTION / BRIEFING SESSION

7.1. Bidders who fail to attend the compulsory meeting will be disqualified from the evaluation process.

- (i) The institution has determined that a compulsory site meeting [] take place
- (ii) Date [] / [] / [] Time [] ; [] Place []

Institution Stamp:	Institution Site Inspection / briefing session Official Full Name: Signature: Date:
--------------------	--

8. STATEMENT OF SUPPLIES AND SERVICES

8.1. The contractor shall, when requested to do so, furnish particulars of supplies delivered or services executed. If he/she fails to do so, the Department may, without prejudice to any other rights which it may have, institute inquiries at the expense of the contractor to obtain the required particulars.

9. SUBMISSION AND COMPLETION OF SBD 6.1

9.1. Should a bidder wish to qualify for preference points they must complete a SBD 6.1 document. Failure by a bidder to provide all relevant information required, will result in such a bidder not being considered for preference point's allocation. The preferences applicable on the closing date will be utilized. Any changes after the closing date will not be considered for that particular quote.

10. TAX COMPLIANCE REQUIREMENTS

- 10.1. In the event that the tax compliance status has failed on CSD, **it is the suppliers' responsibility to provide a SARS pin in order for the institution to validate the tax compliance status of the supplier.**
- 10.2. In the event that the institution cannot validate the suppliers' tax clearance on SARS as well as the Central Suppliers Database, **the quote will not be considered and passed over as non-compliant according to National Treasury Instruction Note 4 (a) 2016/17.**

11. TAX INVOICE

11.1. A tax invoice shall be in the currency of the Republic of South Africa and shall contain the following particulars:

- (i) the name, address and registration number of the supplier;
- (ii) the name and address of the recipient;
- (iii) an individual serialized number and the date upon which the tax invoice is issued;
- (iv) a description and quantity or volume of the goods or services supplied;
- (v) the official department order number issued to the supplier;
- (vi) the value of the supply, the amount of tax charged;
- (vii) the words tax invoice in a prominent place.

12. PATENT RIGHTS

The supplier shall indemnify the KZN Department of Health (hereafter known as the purchaser) against all third-party claims of infringement of patent, trademark, or industrial design rights arising from use of the goods or any part thereof by the purchaser.

13. PENALTIES

- 13.1. If at any time during the contract period, the service provider is unable to perform in a timely manner, the service provider must notify the institution in writing/email of the cause of and the duration of the delay. Upon receipt of the notification, the institution should evaluate the circumstances and, if deemed necessary, the institution may extend the service provider's time for performance.
- 13.2. In the event of delayed performance that extends beyond the delivery period, the institution is entitled to purchase commodities of a similar quantity and quality as a substitution for the outstanding commodities, without terminating the contract, as well as return commodities delivered at a later stage at the service provider's expense.
- 13.3. Alternatively, the institution may elect to terminate the contract and procure the necessary commodities in order to complete the contract. In the event that the contract is terminated the institution may claim damages from the service provider in the form of a penalty. The service provider's performance should be captured on the service provider database in order to determine whether or not the service provider should be awarded any contracts in the future.
- 13.4. If the supplier fails to deliver any or all of the goods or to perform the services within the period(s) specified in the contract, the purchaser shall, without prejudice to its other remedies under the contract, deduct from the contract price, as a penalty, a sum calculated on the delivered price of the delayed goods or unperformed services using the current prime interest rate calculated for each day of the delay until actual delivery or performance.

14. TERMINATION FOR DEFAULT

- 14.1. The purchaser, without prejudice to any other remedy for breach of contract, by written notice of default sent to the supplier, may terminate this contract in whole or in part:
 - (i) if the supplier fails to deliver any or all of the goods within the period(s) specified in the contract,
 - (ii) if the supplier fails to perform any other obligation(s) under the contract; or
 - (iii) if the supplier, in the judgment of the purchaser, has engaged in corrupt or fraudulent practices in competing for or in executing the contract.
- 14.2. In the event the purchaser terminates the contract in whole or in part, the purchaser may procure, upon such terms and in such manner as it deems appropriate, goods, works or services similar to those undelivered, and the supplier shall be liable to the purchaser for any excess costs for such similar goods, works or services.
- 14.3. Where the purchaser terminates the contract in whole or in part, the purchaser may decide to impose a restriction penalty on the supplier by prohibiting such supplier from doing business with the public sector for a period not exceeding 10 years.

15. FAILURE TO COMPLY WITH ABOVE WILL RESULT IN YOUR QUOTE BEING PASSED OVER.

PREFERENCE POINTS CLAIM FORM IN TERMS OF THE PREFERENTIAL PROCUREMENT REGULATIONS 2017

This preference form must form part of all quotes invited. It contains general information and serves as a claim form for preference points for Broad-Based Black Economic Empowerment (B-BBEE) Status Level of Contribution

NB: BEFORE COMPLETING THIS FORM, BIDDERS MUST STUDY THE GENERAL CONDITIONS, DEFINITIONS AND DIRECTIVES APPLICABLE IN RESPECT OF B-BBEE, AS PRESCRIBED IN THE PREFERENTIAL PROCUREMENT REGULATIONS, 2017.

1. GENERAL CONDITIONS

1.1 The following preference point systems are applicable to all quotes:

- the 80/20 system for requirements with a Rand value of up to R50 000 000 (all applicable taxes included); and

1.2 The value of this quote is estimated to not exceed R50 000 000 (all applicable taxes included) and therefore the 80/20 preference point system shall be applicable.

1.3 Points for this quote shall be awarded for:

- (a) Price; and
- (b) B-BBEE Status Level of Contributor.

1.4 The maximum points for this quote is allocated as follows:

	POINTS
PRICE	80
B-BBEE STATUS LEVEL OF CONTRIBUTOR	20
Total points for Price and B-BBEE must not exceed	100

1.5 Failure on the part of a bidder to submit proof of B-BBEE Status level of contributor together with the quote, will be interpreted to mean that preference points for B-BBEE status level of contribution are not claimed.

1.6 The purchaser reserves the right to require of a bidder, either before a quote is adjudicated or at any time subsequently, to substantiate any claim in regard to preferences, in any manner required by the purchaser.

2. DEFINITIONS

- (a) "B-BBEE" means broad-based black economic empowerment as defined in section 1 of the Broad-Based Black Economic Empowerment Act;
- (b) "B-BBEE status level of contributor" means the B-BBEE status of an entity in terms of a code of good practice on black economic empowerment, issued in terms of section 9(1) of the Broad-Based Black Economic Empowerment Act;
- (c) "bid" means a written offer in a prescribed or stipulated form in response to an invitation by an organ of state for the provision of goods or services, through price quotations, advertised competitive bidding processes or proposals;
- (d) "Broad-Based Black Economic Empowerment Act" means the Broad-Based Black Economic Empowerment Act, 2003 (Act No. 53 of 2003);
- (e) "EME" means an Exempted Micro Enterprise in terms of a code of good practice on black economic empowerment issued in terms of section 9 (1) of the Broad-Based Black Economic Empowerment Act;
- (f) "functionality" means the ability of a tenderer to provide goods or services in accordance with specifications as set out in the tender documents.
- (g) "prices" includes all applicable taxes less all unconditional discounts;
- (h) "proof of B-BBEE status level of contributor" means:
 - 1) B-BBEE Status level certificate issued by an authorized body or person;
 - 2) A sworn affidavit as prescribed by the B-BBEE Codes of Good Practice;
 - 3) Any other requirement prescribed in terms of the B-BBEE Act;
- (i) "QSE" means a qualifying small business enterprise in terms of a code of good practice on black economic empowerment issued in terms of section 9 (1) of the Broad-Based Black Economic Empowerment Act;
- (j) "rand value" means the total estimated value of a contract in Rand, calculated at the time of bid invitation, and includes all applicable taxes;

3. POINTS AWARDED FOR PRICE

3.1 THE 80/20 PREFERENCE POINT SYSTEMS

A maximum of 80 points is allocated for price on the following basis:

$$P_s = 80 \left(1 - \frac{P_t - P_{\min}}{P_{\min}} \right) \text{ Where}$$

- P_s = Points scored for price of bid under consideration
- P_t = Price of bid under consideration
- P_{min} = Price of lowest acceptable bid

4. POINTS AWARDED FOR B-BBEE STATUS LEVEL OF CONTRIBUTOR

4.1 In terms of Regulation 6 (2) and 7 (2) of the Preferential Procurement Regulations, preference points must be awarded to a bidder for attaining the B-BBEE status level of contribution in accordance with the table below:

B-BBEE Status Level of Contributor	Number of points (80/20 system)
1	20
2	18
3	14
4	12
5	8
6	6
7	4
8	2
Non-compliant contributor	0

5. BID DECLARATION

5.1 Bidders who claim points in respect of B-BBEE Status Level of Contribution must complete the following:

6. B-BBEE STATUS LEVEL OF CONTRIBUTOR CLAIMED IN TERMS OF PARAGRAPHS 1.4 AND 4.1

6.1 B-BBEE Status Level of Contributor: =(maximum of 20 points)

(Points claimed in respect of paragraph 7.1 must be in accordance with the table reflected in paragraph 4.1 and must be substantiated by relevant proof of B-BBEE status level of contributor.

7. SUB-CONTRACTING

(Tick applicable box)

7.1 Will any portion of the contract be sub-contracted?

YES	<input type="checkbox"/>	NO	<input type="checkbox"/>
-----	--------------------------	----	--------------------------

7.1.1 If yes, indicate:

- i) What percentage of the contract will be subcontracted..... %
- ii) The name of the sub-contractor.....
- iii) The B-BBEE status level of the sub-contractor.....

8. Whether the sub-contractor is an EME or QSE

(Tick applicable box)

iv) Specify, by ticking the appropriate box, if subcontracting with an enterprise in terms of Preferential Procurement Regulations, 2017:

YES	<input type="checkbox"/>	NO	<input type="checkbox"/>
-----	--------------------------	----	--------------------------

Designated Group: An EME or QSE which is at least 51% owned by:	EME	QSE
Black people	√	√
Black people who are youth		
Black people who are women		
Black people with disabilities		
Black people living in rural or underdeveloped areas or townships		
Cooperative owned by black people		
Black people who are military veterans		
OR		
Any EME		
Any QSE		

9. DECLARATION WITH REGARD TO COMPANY/FIRM

9.1 Name of company/firm:.....

9.2 VAT registration number:.....

9.3 Company registration number:.....

9.4 TYPE OF COMPANY/ FIRM [TICK APPLICABLE BOX]

- Partnership/Joint Venture / Consortium
- One person business/sole propriety
- Close corporation
- Company
- (Pty) Limited

9.5 DESCRIBE PRINCIPAL BUSINESS ACTIVITIES

.....
.....

9.6 COMPANY CLASSIFICATION [TICK APPLICABLE BOX]

- Manufacturer
- Supplier
- Professional service provider
- Other service providers, e.g. transporter, etc.

9.7 Total number of years the company/firm has been in business:.....

9.8 I/we, the undersigned, who is / are duly authorised to do so on behalf of the company/firm, certify that the points claimed, based on the B-BBE status level of contributor indicated in paragraphs 1.4 and 6.1 of the foregoing certificate, qualifies the company/ firm for the preference(s) shown and I / we acknowledge that:

- i) The information furnished is true and correct;
- ii) The preference points claimed are in accordance with the General Conditions as indicated in paragraph 1 of this form;
- iii) In the event of a contract being awarded as a result of points claimed as shown in paragraphs 1.4 and 6.1, the contractor may be required to furnish documentary proof to the satisfaction of the purchaser that the claims are correct;
- iv) If the B-BBEE status level of contributor has been claimed or obtained on a fraudulent basis or any of the conditions of contract have not been fulfilled, the purchaser may, in addition to any other remedy it may have --
 - (a) disqualify the person from the bidding process;
 - (b) recover costs, losses or damages it has incurred or suffered as a result of that person's conduct;
 - (c) cancel the contract and claim any damages which it has suffered as a result of having to make less favourable arrangements due to such cancellation;
 - (d) recommend that the bidder or contractor, its shareholders and directors, or only the shareholders and directors who acted on a fraudulent basis, be restricted by the National Treasury from obtaining business from any organ of state for a period not exceeding 10 years, after the *audi alteram partem* (hear the other side) rule has been applied; and
 - (e) forward the matter for criminal prosecution.

WITNESSES	
1.
2.

..... SIGNATURE(S) OF BIDDERS(S)
DATE:
ADDRESS.....



SPEC FOR SURGICAL STORES CONSUMABLES, FURNITURE & EQUIPMENT

SPEC NO: 2018/2122
DATE APPROVED:

ITEM: SERVICES TO BACK UP - UPS
REVIEW DATE:

ITEM DESCRIPTION	SERVICES TO BACK UP -UPS
UNIT OF ISSUE	Unit
SIZE	AS PER ATTACHED SPECIFICATION
QUANTITY REQUIRED	02
QUALITY STANDARDS	SABS APPROVED

WHAT IS THIS ITEM/PRODUCT USED FOR?

ELECTRICITY BACK UP

SPECIAL CONDITIONS

- Please submit sample when requested to do so, should you fail to submit, your quotation will be disqualified
- The Department is not compelled to accept lowest price only, evaluation criteria of your bid / quote will be based on Price, Functionality, and as prescribed on Broad Based Black Economic Act and Preferential Procurement Policy

FEATURES EXPECTED FROM THE PRODUCT TO BE EVALUATED (SCOPE)

- See specification attached.

AUTHORISED BY BID SPECIFICATION COMMITTEE / RESPONSIBILITY MANAGER

Initials and Surname	Portfolio	Signature	Date
Mr. Dlamini PP	Chairperson		04/10/2021
Ms. Pillay D	Member		4/10/2021
Mrs. Ngcobo W L	Member		04/10/2021
Mrs. Dlamini TP	Member		
Mr. Mkhize M J	Member		04/10/21


1. GENERAL

Service UPS

Notes to Bidders: All items to be priced fully inclusive of all charges, e.g. labour, scaffolding, materials, profit, Transport etc., but including Value Added Tax.


Item	Description	Unit	Quantity	Rate	Total
1	Check condition of batteries.				
2	Check all terminals and connections.	Item			
3	Check mains input voltage	Item			
4	Check all pilot lights	Item			
5	Check inverter fuses	Item			
6	Check inverter drive board	Item			
7	Check battery cable kits	Item			
8	Perform pre-test, adjustments and calibration	Item			
9	Check UPS distribution board	Item			
11	Clean system	Item			
12	Service report	Item			
	REFER TO STANDARD PREAMBLES				
Total amount carried over to the Quotation Form					

UPS
2

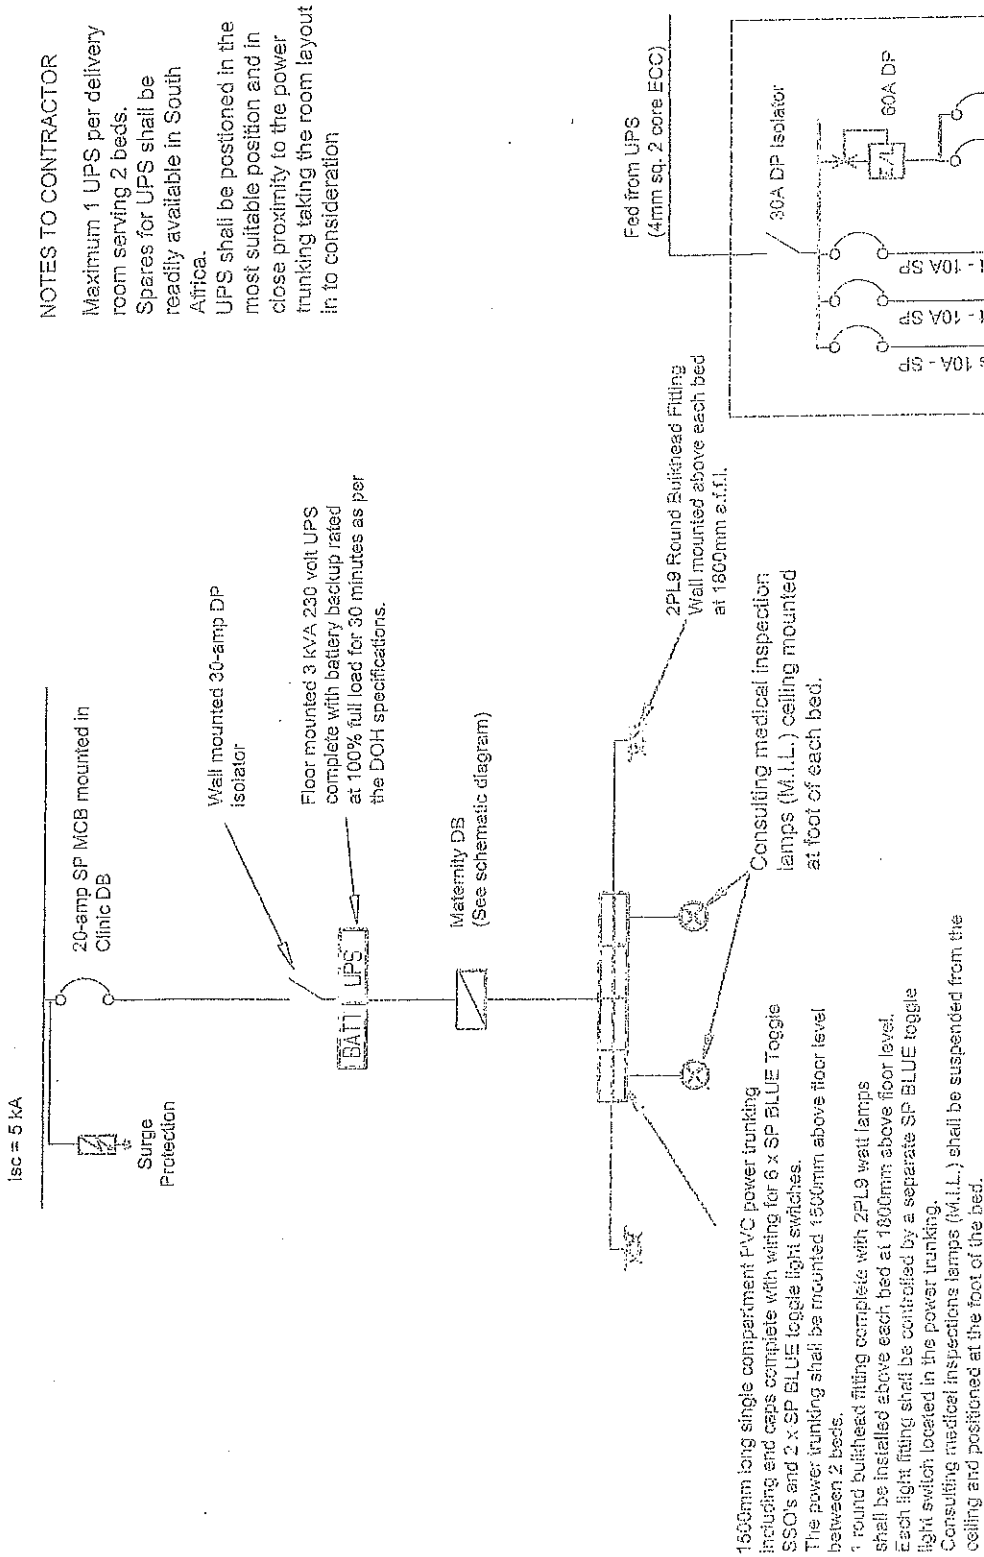

NOTES TO CONTRACTOR

Maximum 1 UPS per delivery room serving 2 beds. Spares for UPS shall be readily available in South Africa. UPS shall be positioned in the most suitable position and in close proximity to the power trunking taking the room layout in to consideration

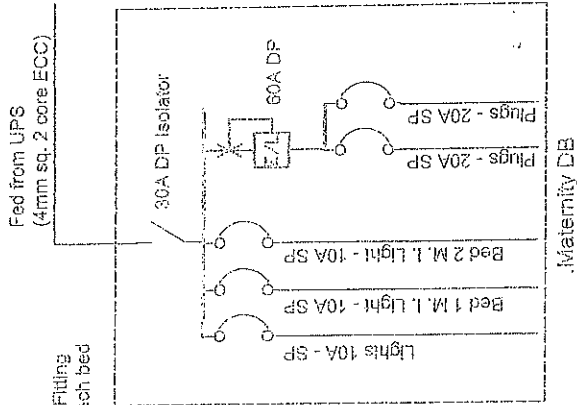

Maternity DB

1. Surge protection device	1. M.A.
2. UPS Rating manual	
3. DB and M.I.L.'s setup	
4. Spares	
FED FROM UPS OF KAWAZULU-NATAL	
Clinic Delivery Room UPS Power Supply	
Schematic Diagram	
Scale	NTS
Drawn	0

UNINTERRUPTABLE POWER SUPPLY - ON LINE

TECHNICAL SPECIFICATION

A) GENERAL

Tenderer's are to include for the supply, delivery and commissioning of 1 x 3 kVA 230 volt UPS. Others will provide the final connection of input and output cable supplies. The Units shall be of the floor standing type and the colour shall be Beige.

COMPLY

YES/NO

B) STANDBY TIME (Full Load) 30 minutes

C) Rectifier Battery Charge:

INPUT

- | | | | |
|-------|---------------------------|--|-------|
| i) | Nominal Voltage: | 230V AC, Single Phase. | |
| ii) | Fault Current: | 5kA Symmetrically at 230V. | |
| iii) | Voltage Variation: | ± 10% From Nominal. | |
| iv) | Frequency: | 50 Hz ± 5 %. | |
| v) | Operating Current Inrush: | Soft start from 20% to 100% full load rating in 15 seconds. | |
| vi) | Current Limiting: | 120% full load for 5 minutes
150% full load for 10 seconds. | |
| vii) | Power Factor: | 0,82 min at full load. | |
| viii) | Protection: | Circuit Breaker. | |

D) OUTPUT

- | | | | |
|------|--|--|-------|
| i) | Voltage: | As required by inverter input and battery. | |
| ii) | Regulation: | ± 1 % max for input voltage and DC load variation. | |
| iii) | Ripple Voltage: | ± 1% RMS, 0 - 100% restrictive load. | |
| iv) | Regulation with 100% load application: | ± 5 % | |
| v) | Frequency stability 50Hz: | ± 0,2 % | |

COMPLY

YES/NO

- vi) Overload capability: 120 % for 5 Minutes.
200 % for 5 Cycles.
- vii) Total harmonic distortion: < 3 % & (Linear load).
- viii) Load power factor: 0,7 Lag to 0,9 Lead.
- ix) Efficiency at full load: 80 % to 90 %.
- x) Make before break maintenance bypass switch:
- xi) Lightning protection:

E) STATIC TRANSFER SWITCH

- i) Fully automatic transfer:
- ii) Total detection and transfer time: < 500 Micro Seconds.
- iii) Overload rating: 1250 % for 1 cycle.
- iv) Static bypass switch:

F) ENVIRONMENTAL CONDITIONS

- i) Operating temperature at full load: 0° to 40°C.
- ii) Noise level at 1 metre: < 55 dBA.
- iii) Humidity: 0 % to 90 %.
- iv) Operating altitude: Up to 2500 m.

G) BATTERY

- i) Sealed Lead Acid Maintenance Free:

H) ALARM FUNCTIONS ON UNIT

- i) "Mains off": Visual, Audible and Mute.
- ii) "Battery low": Visual, Audible and Mute.
- iii) "Inverter off": Visual, Audible and Mute.
- iv) "Short circuit": Visual, Audible and Mute.

COMPLY

YES/NO

- v) "Over load": Visual, Audible and Mute.
- vi) "Bypass": Visual, Audible and Mute.
- vii) "Charger off": Visual, Audible and Mute.
- viii) "Battery under voltage": Visual, Audible and Mute.
- ix) "Over temperature": Visual, Audible and Mute.
- x) "No sync": Visual.

i) REMOTE ALARM PANEL.

- i) Normal Operation: Visual.
- ii) Mains Failure: Visual, Audible and Mute.
- iii) UPS Failure: Visual, Audible and Mute.

j) CABINET

Steel cabinet (preferably neutral beige colour):

k) GENERAL

- i) The Tenderer shall perform an on-site full load test of the unit for a standby time duration of at least 80%. The Tenderer shall document the test and the test shall be witnessed and signed off by the institutional maintenance staff.
- ii) The Tenderer shall provide on-site operator instruction during normal working hours to the Hospital operating personnel.
- iii) The unit shall comply in all respects with the Occupational Health and Safety Act and Regulations 85/1993.
- iv) The unit must be guaranteed against faulty workmanship, material and mechanical defects for a period of 12 months.
- v) Two complete sets of operating manuals shall be supplied with the unit. The manuals shall include both literature and schematic wiring diagrams of the unit.
- vi) After each period of six months operation during the guarantee period the Tenderer shall allow for a complete maintenance service of the unit (i.e. Two services).

SCHEDULE OF INFORMATION AND CONTRACT PRICES
(To be completed by Tenderer)

- i) Manufacturer:
- ii) Make and Model:
- iii) Country of origin:
- iv) Overall Dimensions:
- v) Deviation from Specification:
.....
.....
.....
.....
.....
- vi) Additional Features Not Specified
.....
.....
.....
.....
- vii) Guarantee Period Offered:
- viii) Delivery Period:
- ix) Nearest Service and Spares Centre:

SCHEDULE OF PRICES INCLUSIVE OF VAT:

- a) 3 KVA ON-LINE UNINTERRUPTABLE POWER SUPPLY R.....
- b) MAINTENANCE SERVICE
Two six monthly maintenance services: R.....
- c) DELIVERY CHARGE
Delivery within the boundaries of the Province of KwaZulu-Natal: R.....

Name of Tenderer: _____

Tenderer's Signature: _____ Date _____